
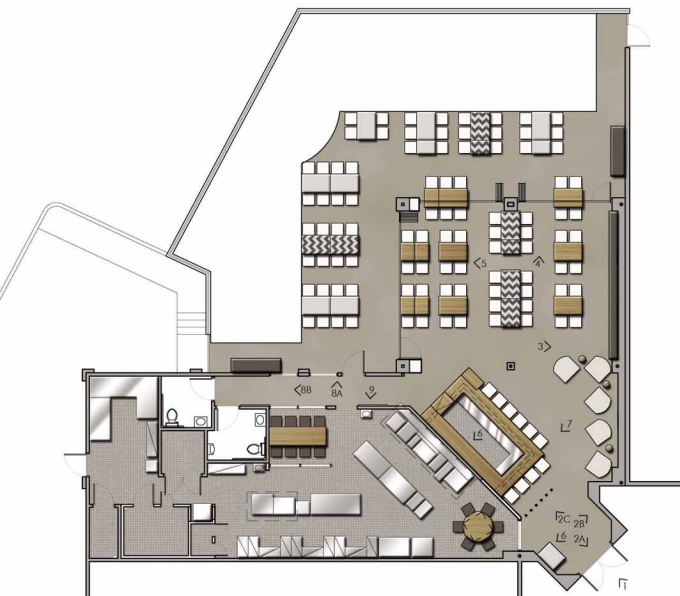


**PROVENANCE RESTAURANT**  
*Newport Beach, California*

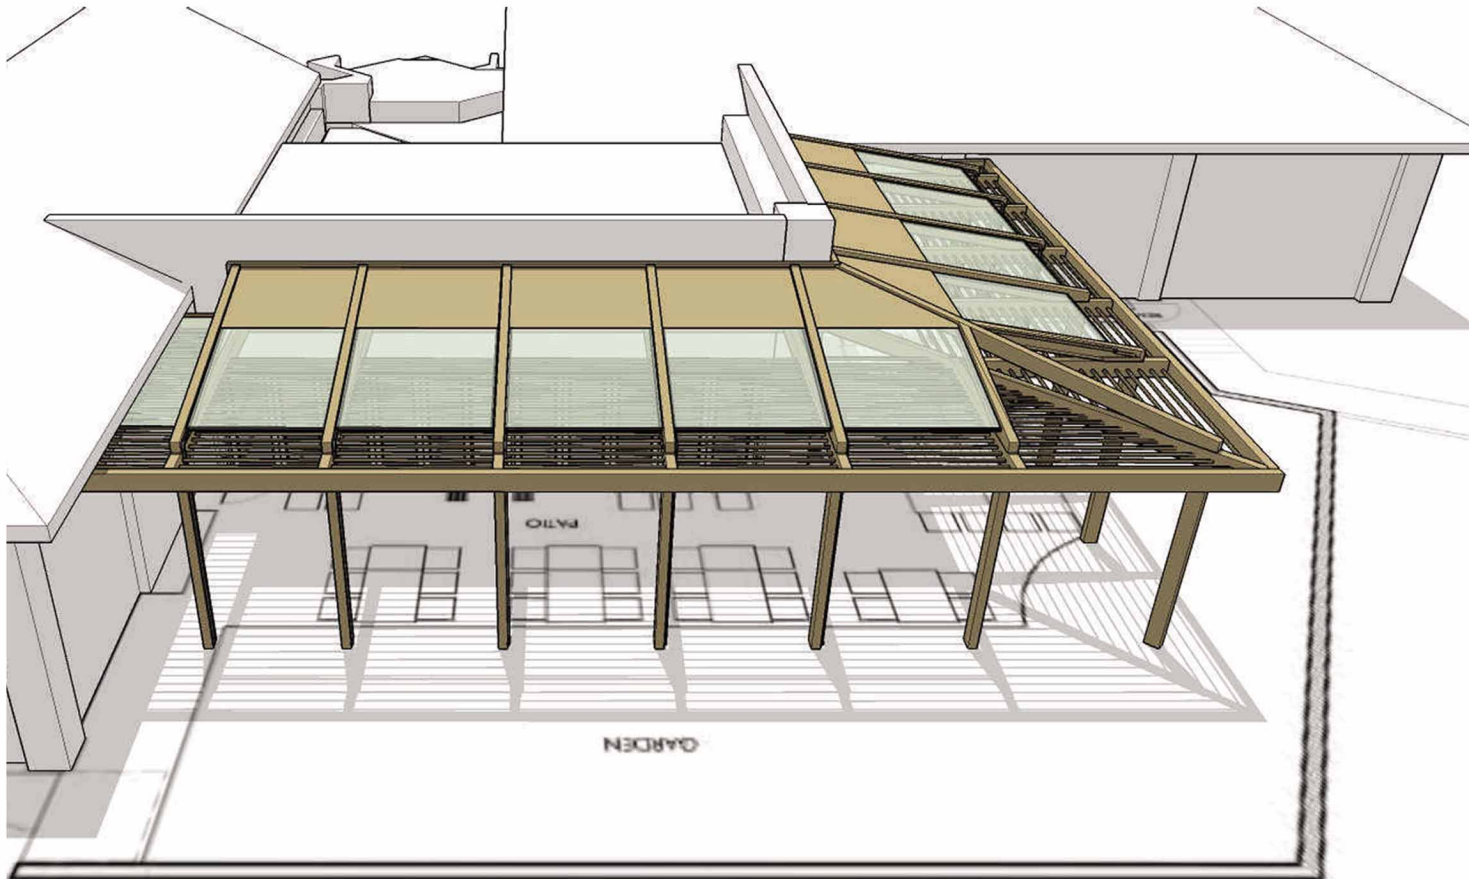

**CLIENT:** Halstead Hospitality, LLC.

**DESCRIPTION:** A 2500 square feet interior tenant improvement and exterior remodel including new expansive folding doors and a cedar and glass canopy which provide an indoor/outdoor dining experience open to the fresh vegetable garden.

*Designed in collaboration with Vanrooy Design*